
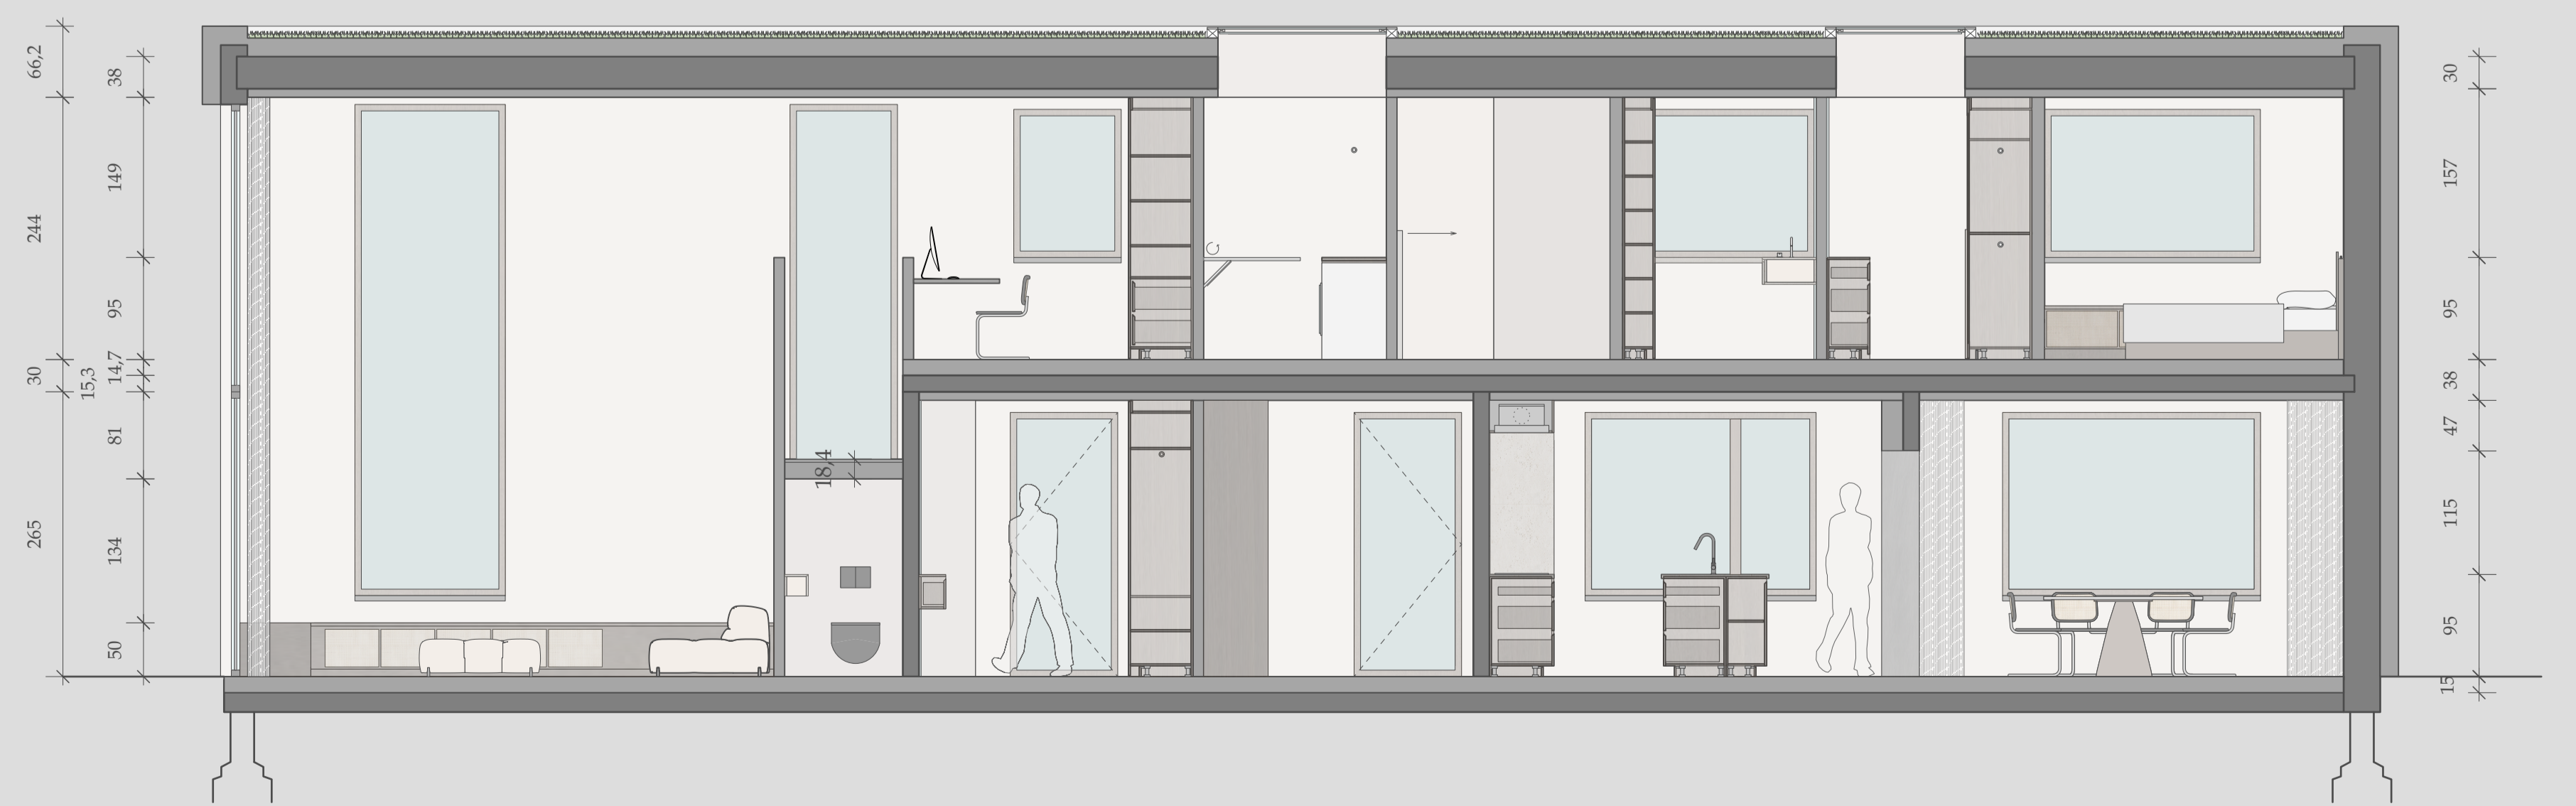


GRONDPLAN V0 - 1/50

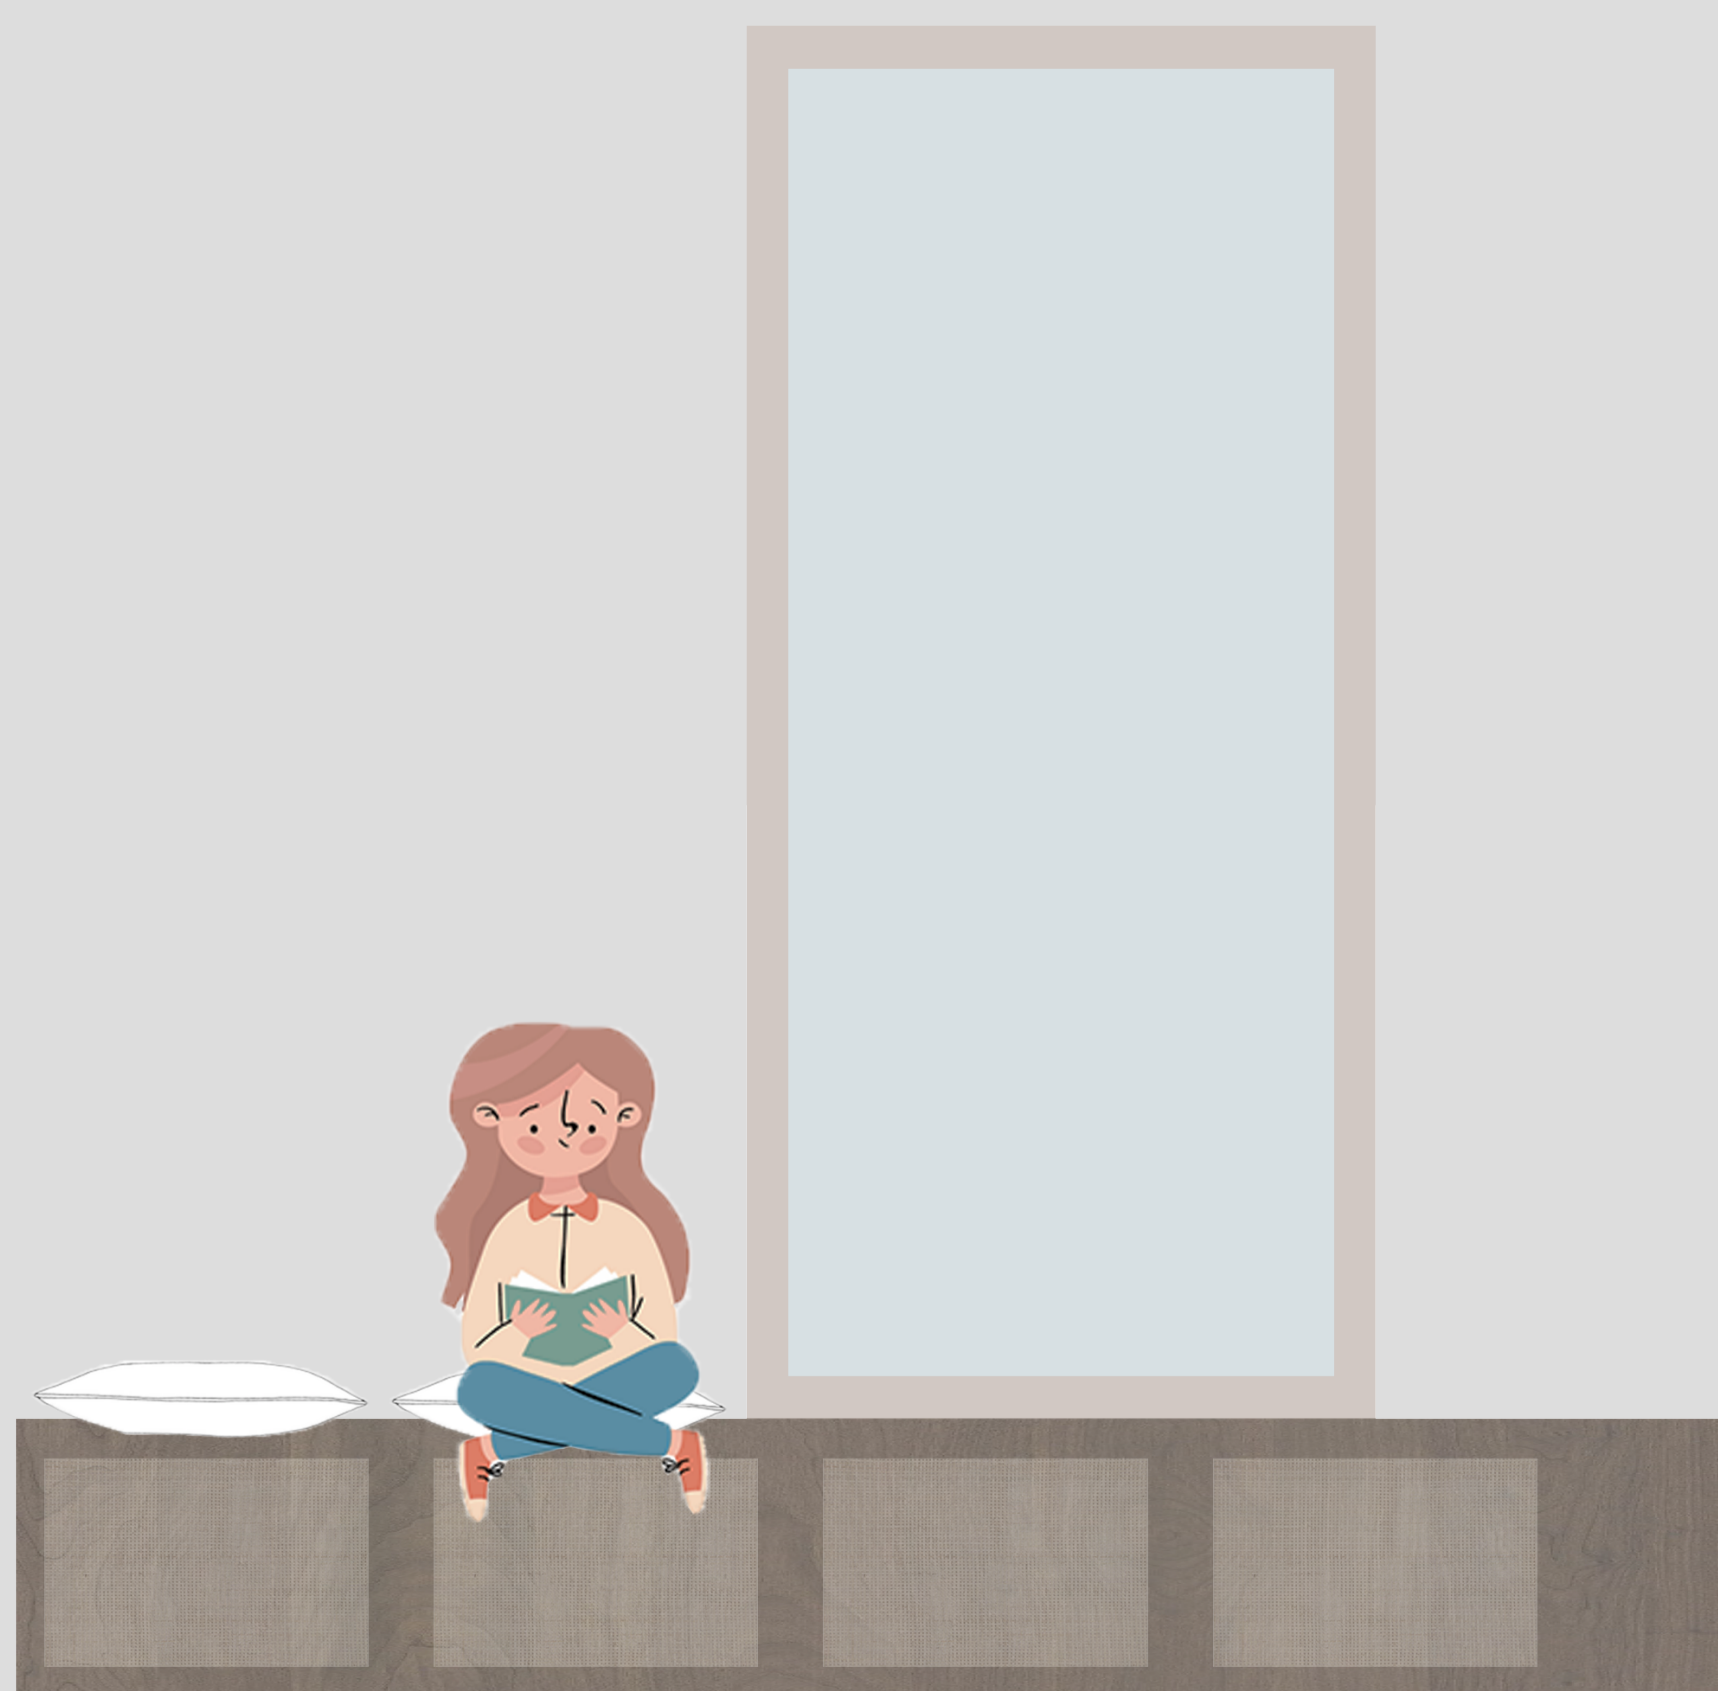

SNEDE CC' - 1/50