




DETAIL BOOG - 1/10

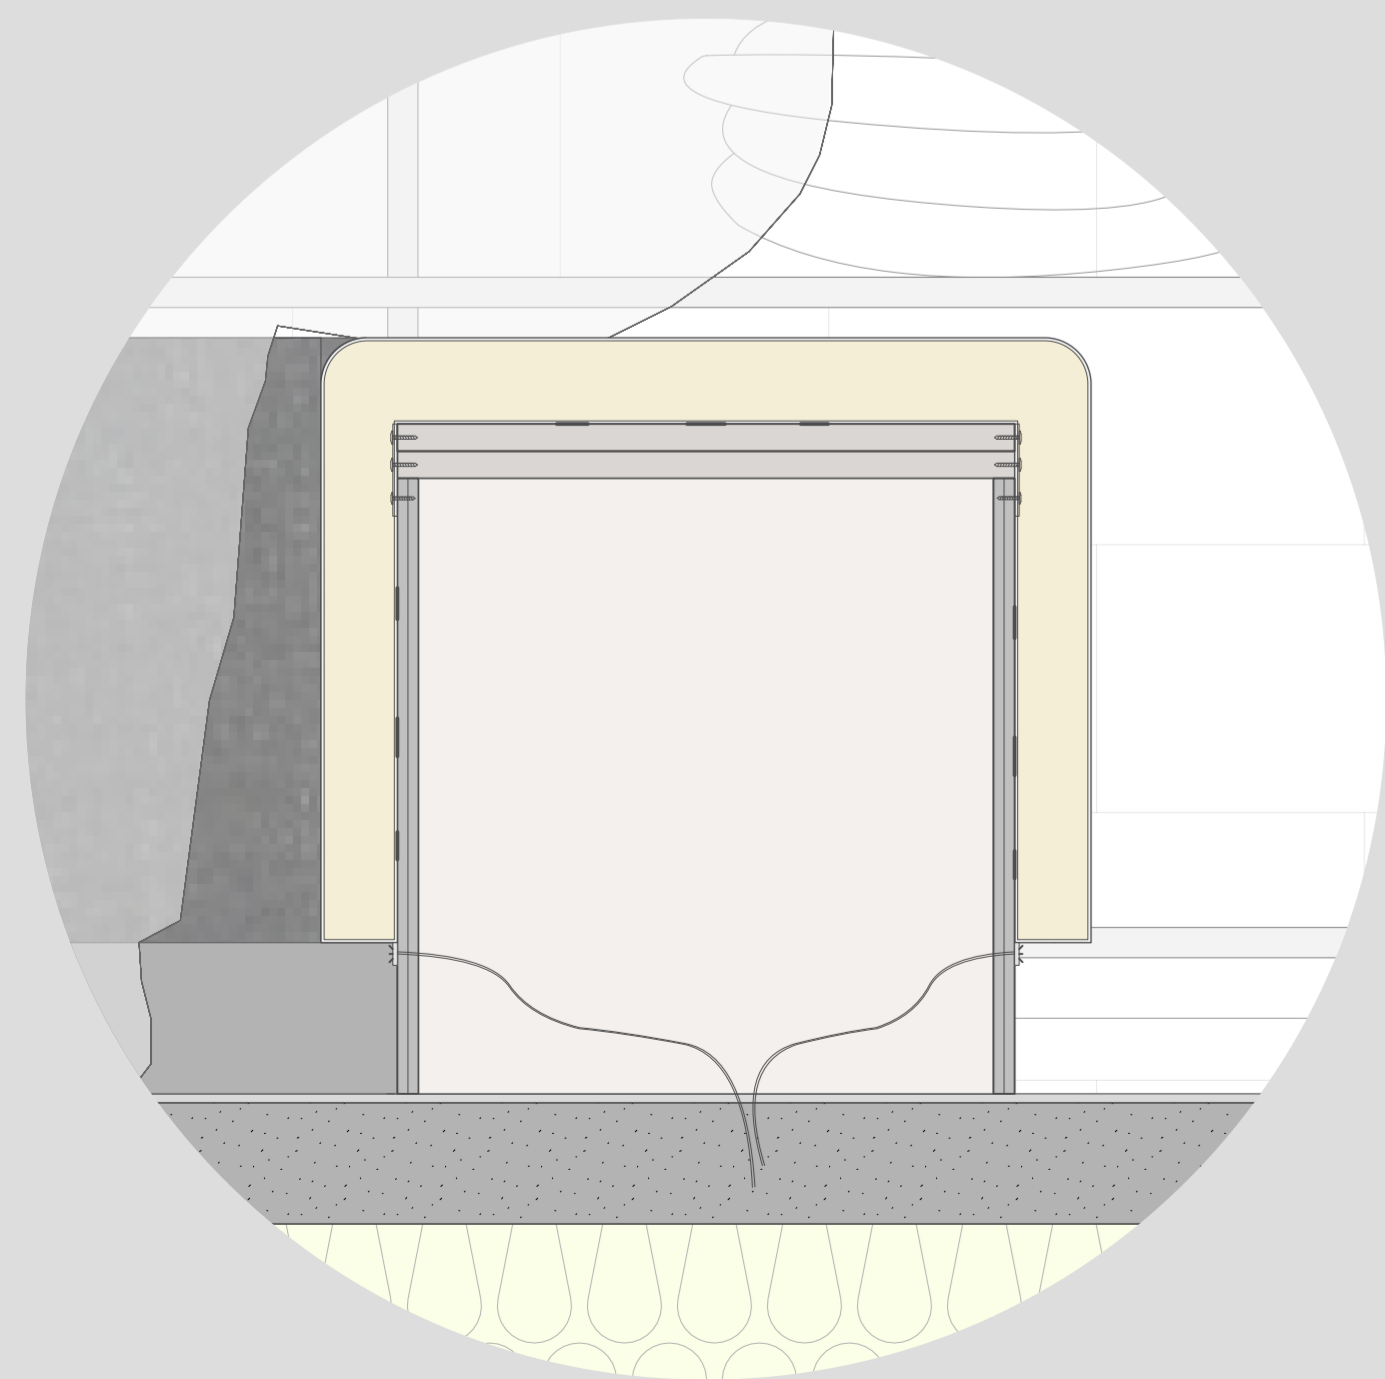

DETAIL ZITBANK - 1/5

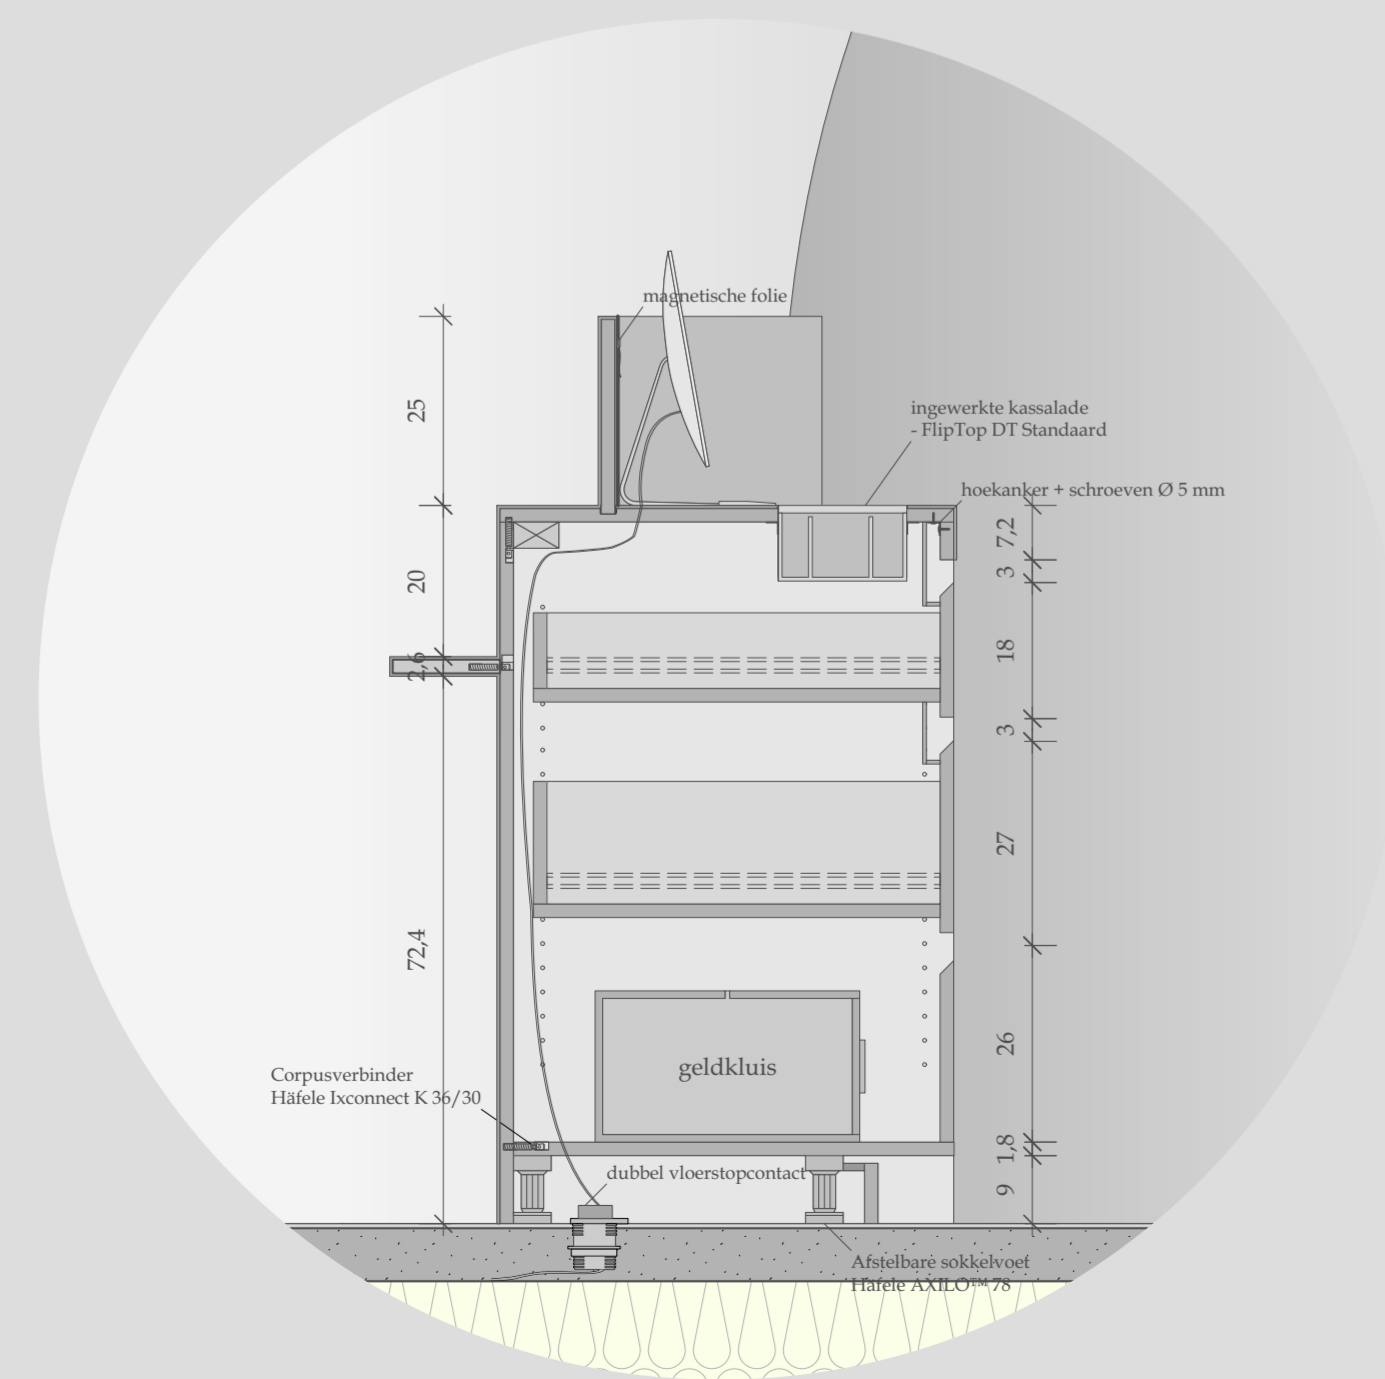

DETAIL KASSA - 1/10

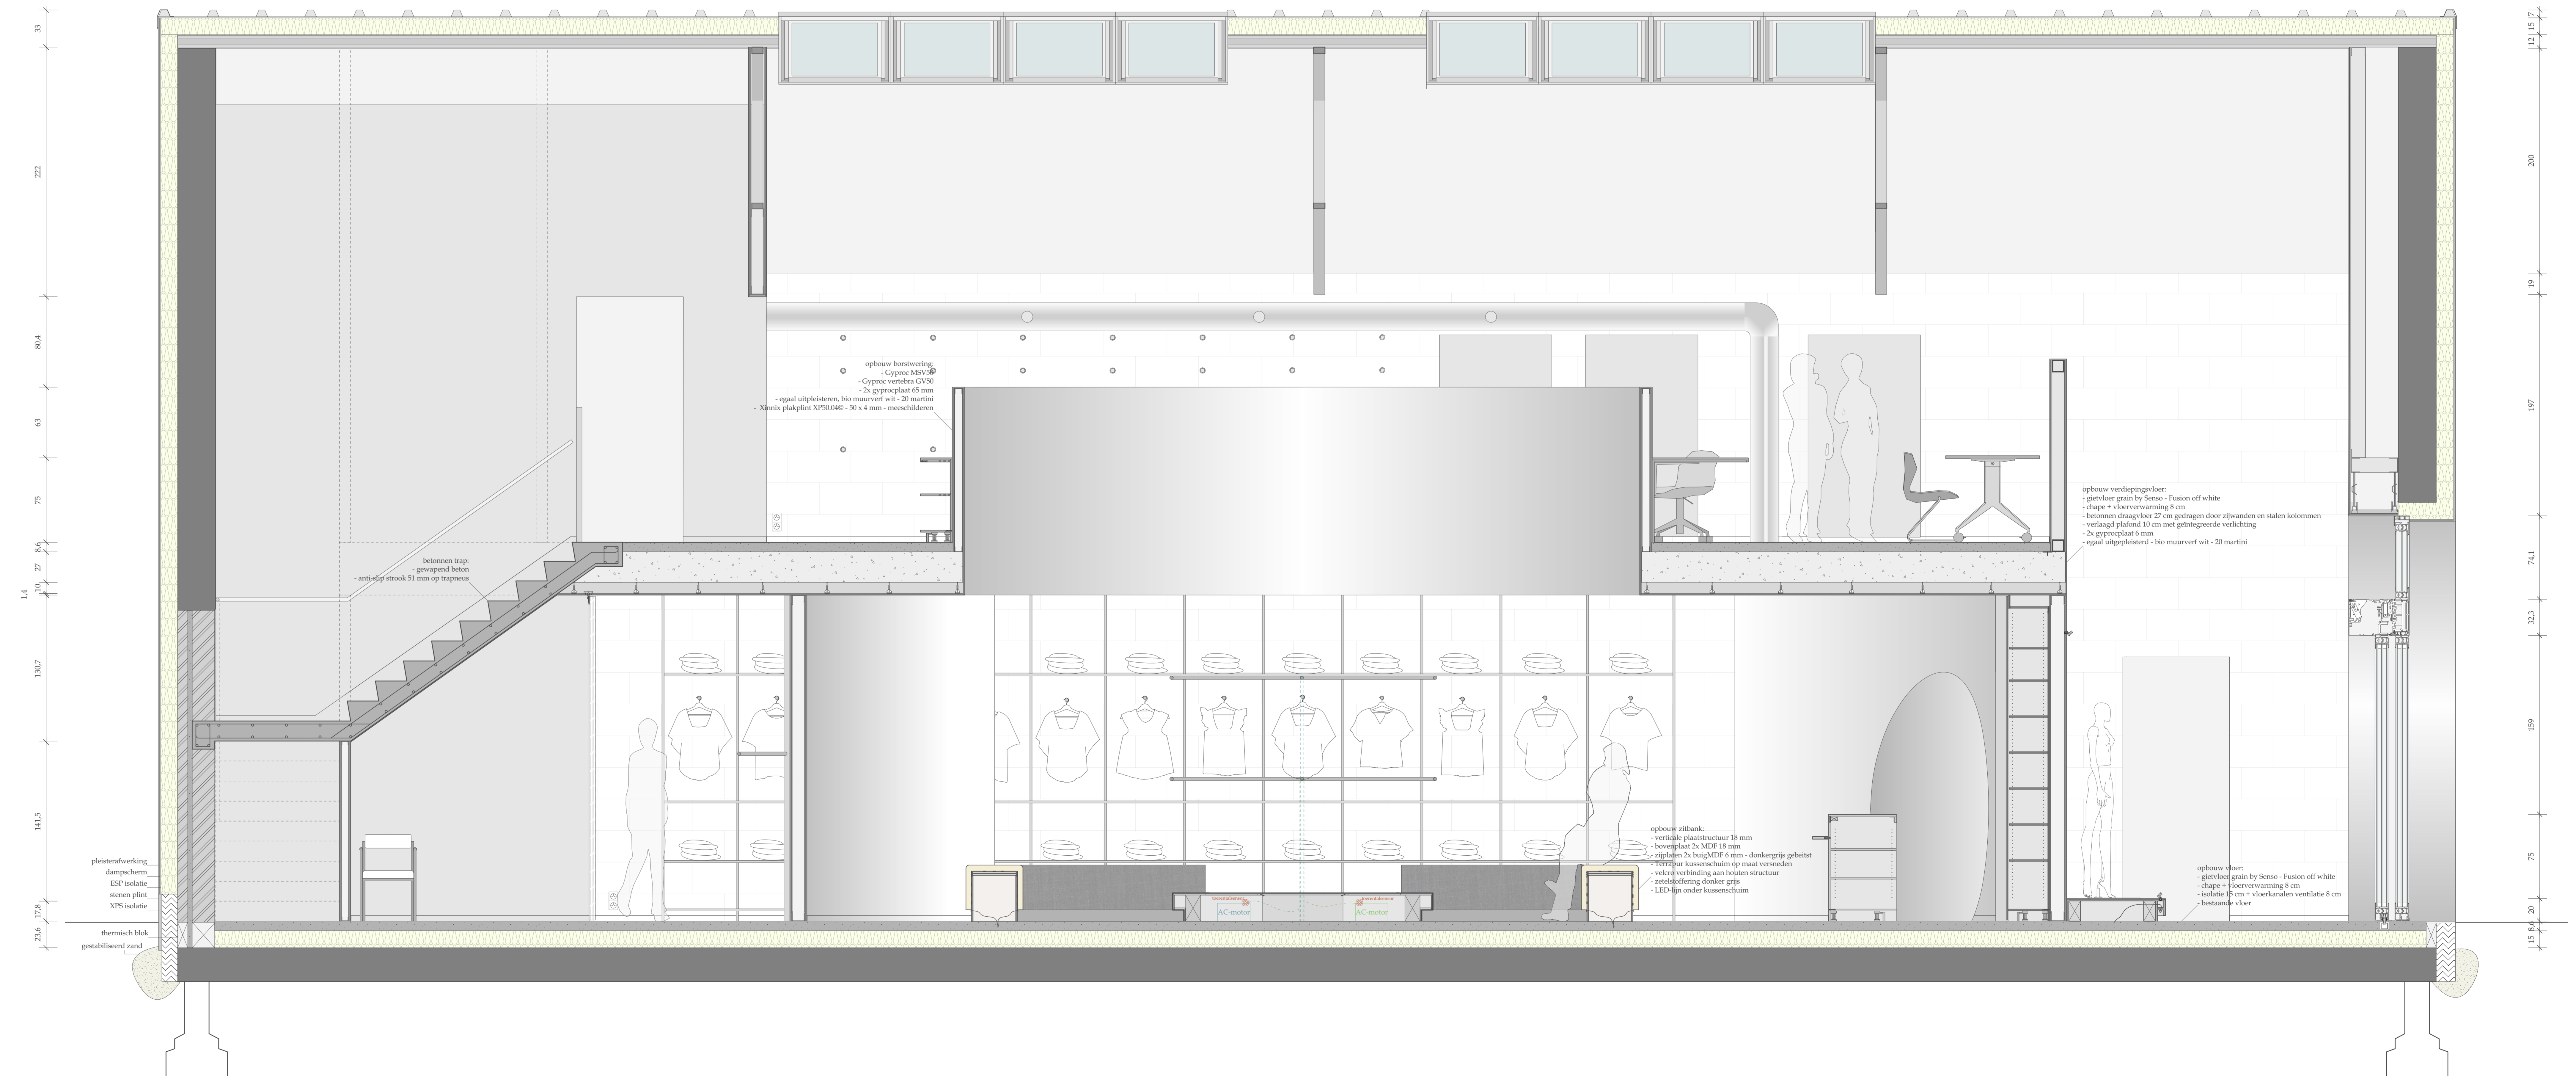

SNEDE BB' - 1/20